


M 1:100

Window: 1,4m x 1,5m
0,9m sill height

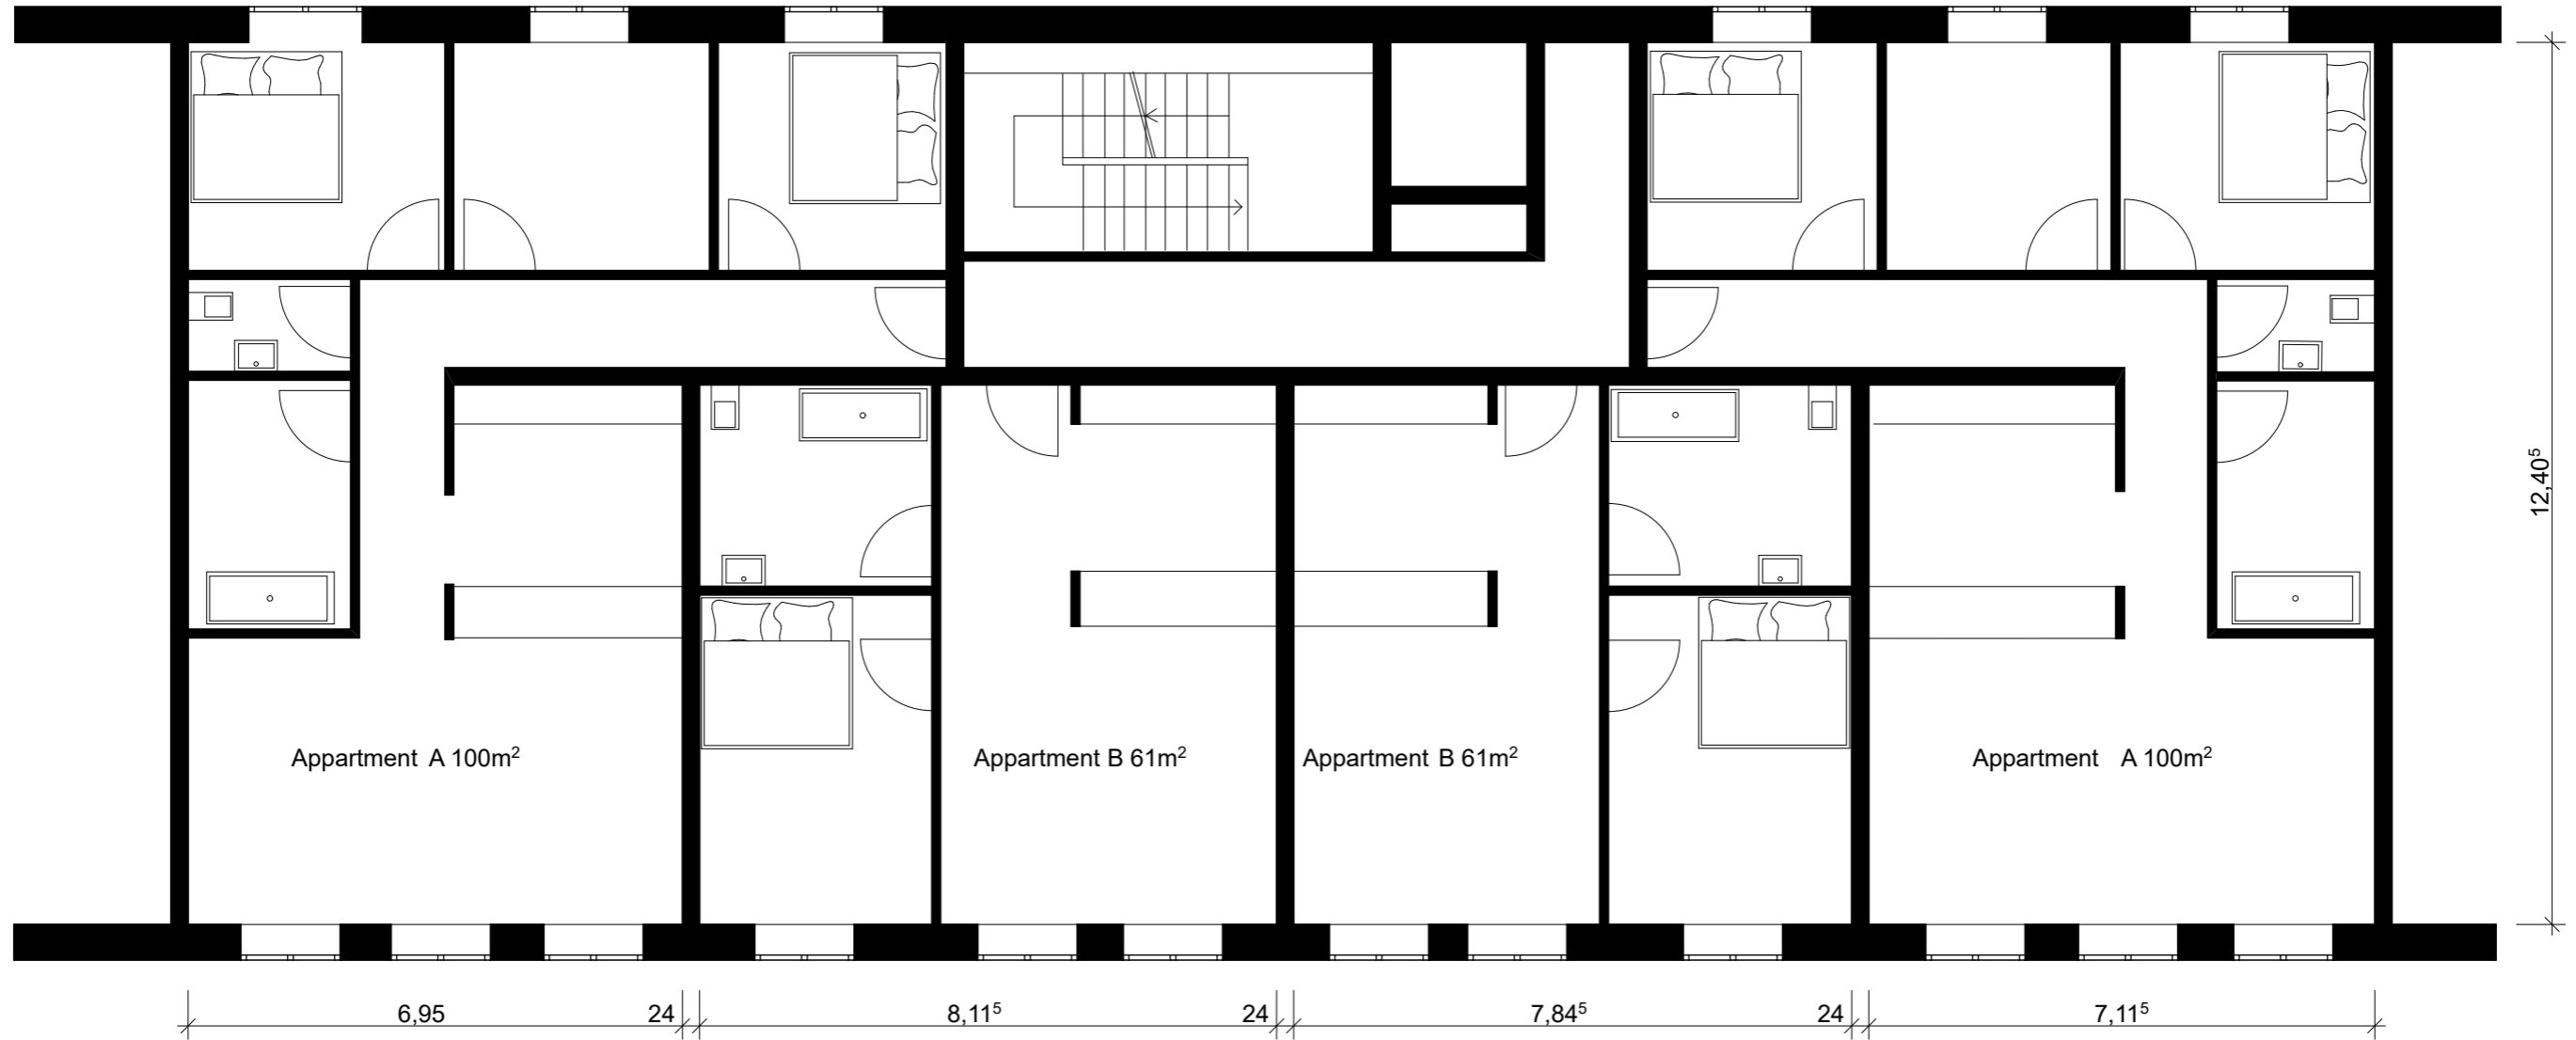

Window: 1,6m x 2,4m
0,0m sill height