


- Installation Parts
- Extract Air
- Outdoor Air
- Supply Air
- Exhaust Air
- Ventilation Unit

M 1:100

Window: 1,4m x 1,5m
0,9m sill height

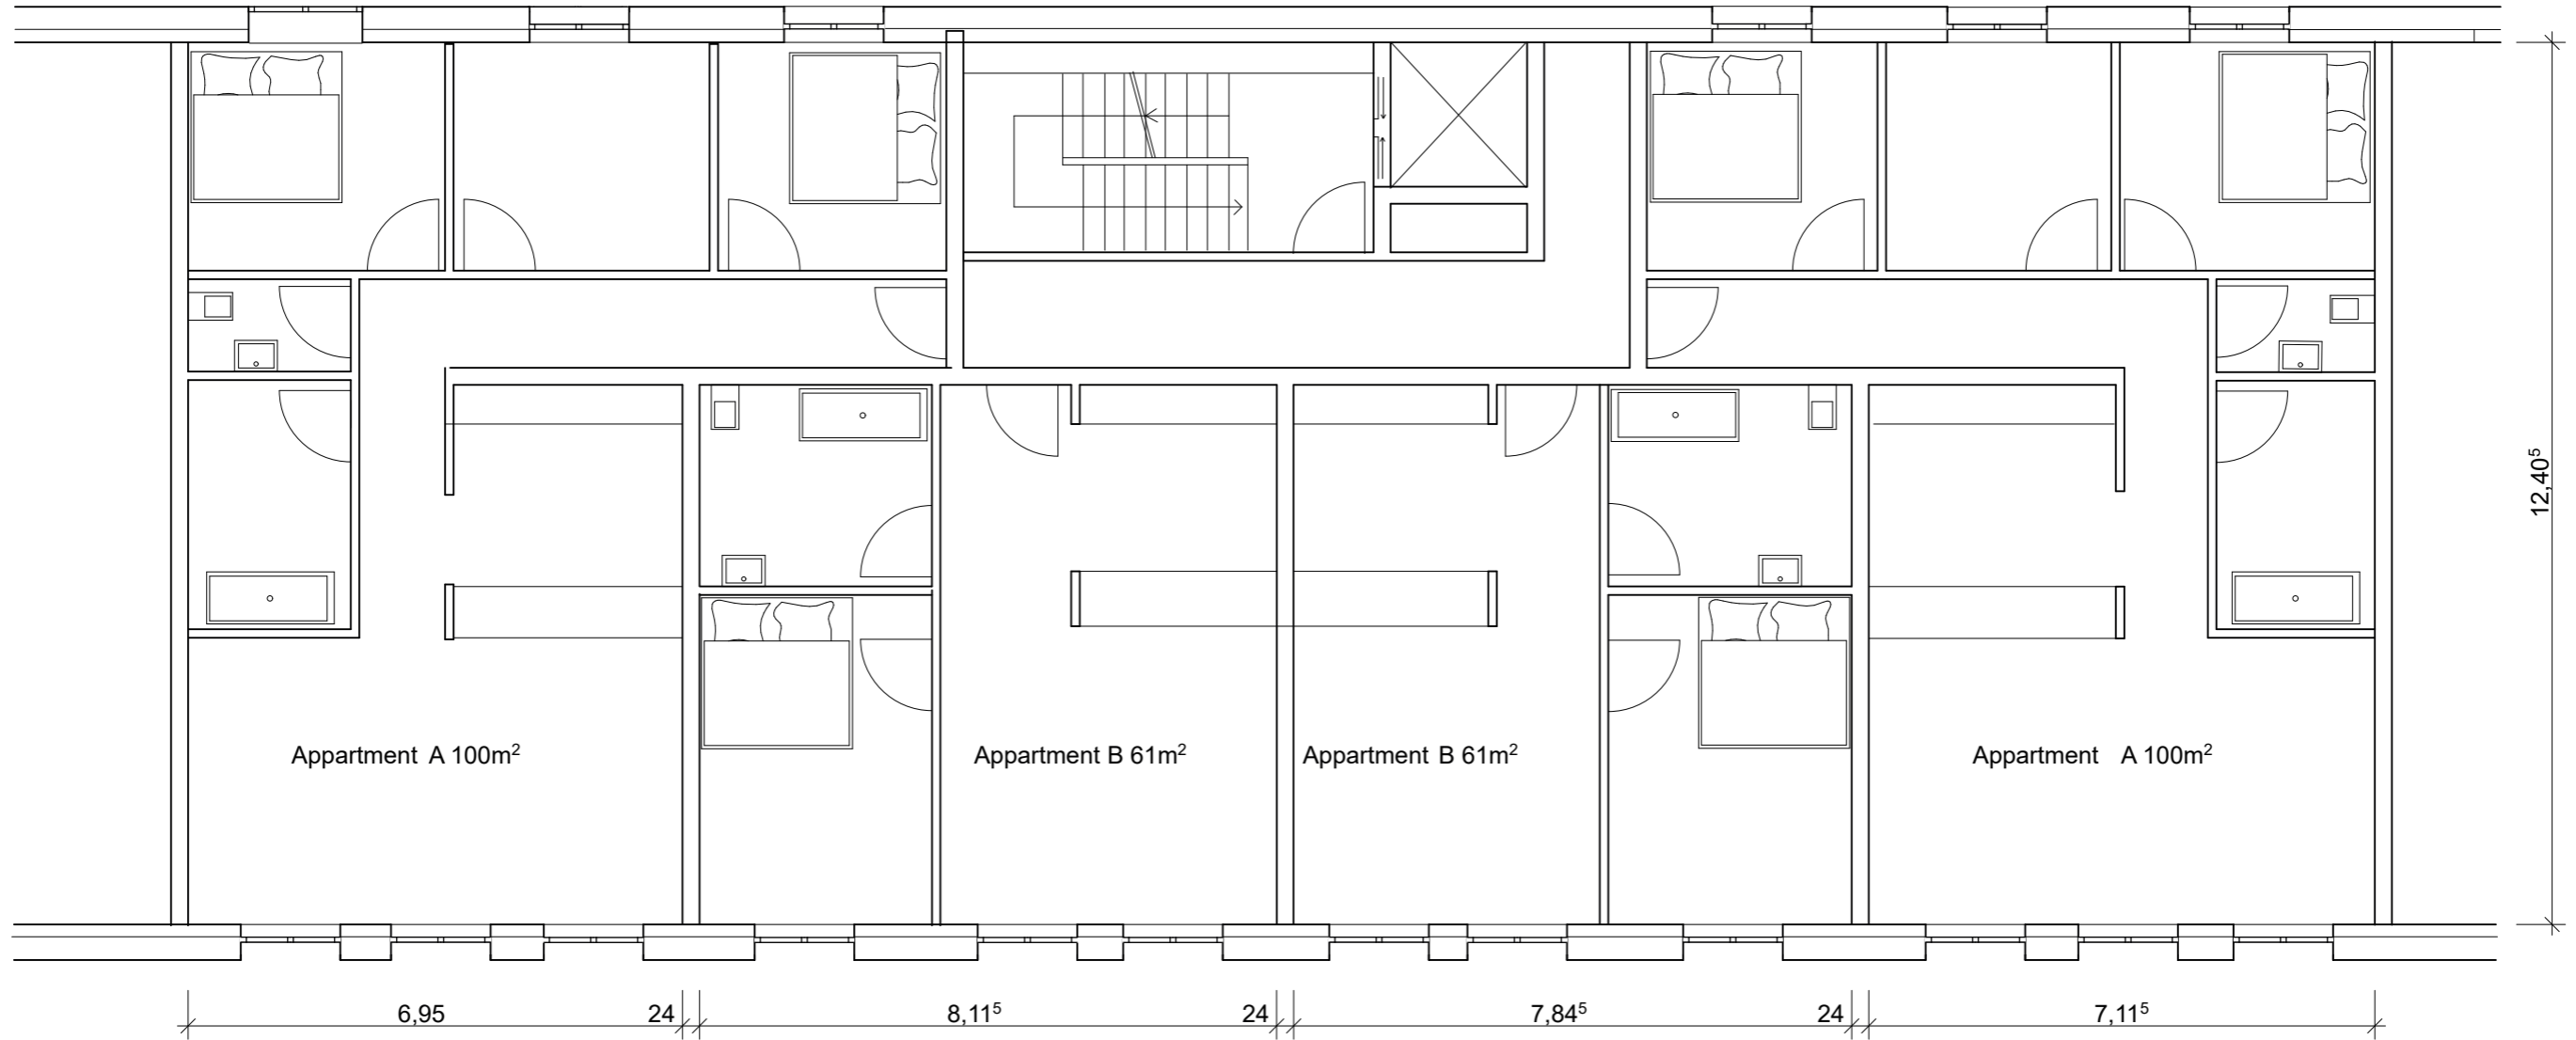

Window: 1,6m x 2,4m
0,0m sill height

Installation Parts



Extract Air



Outdoor Air



Supply Air



Exhaust Air



Ventilation Unit

